


- NOTES:**
1. Do not scale from this drawing.
 2. Always work to noted dimensions.
 3. All dimensions are in millimetres unless otherwise stated.
 4. All setting out, levels and dimensions to be agreed on site before being laid out.
 5. The dimensions of all materials must be checked on site before being laid out.
 6. This drawing must be read with the relevant specification clauses and detail drawings.
 7. Order of construction and setting out to be agreed on site.

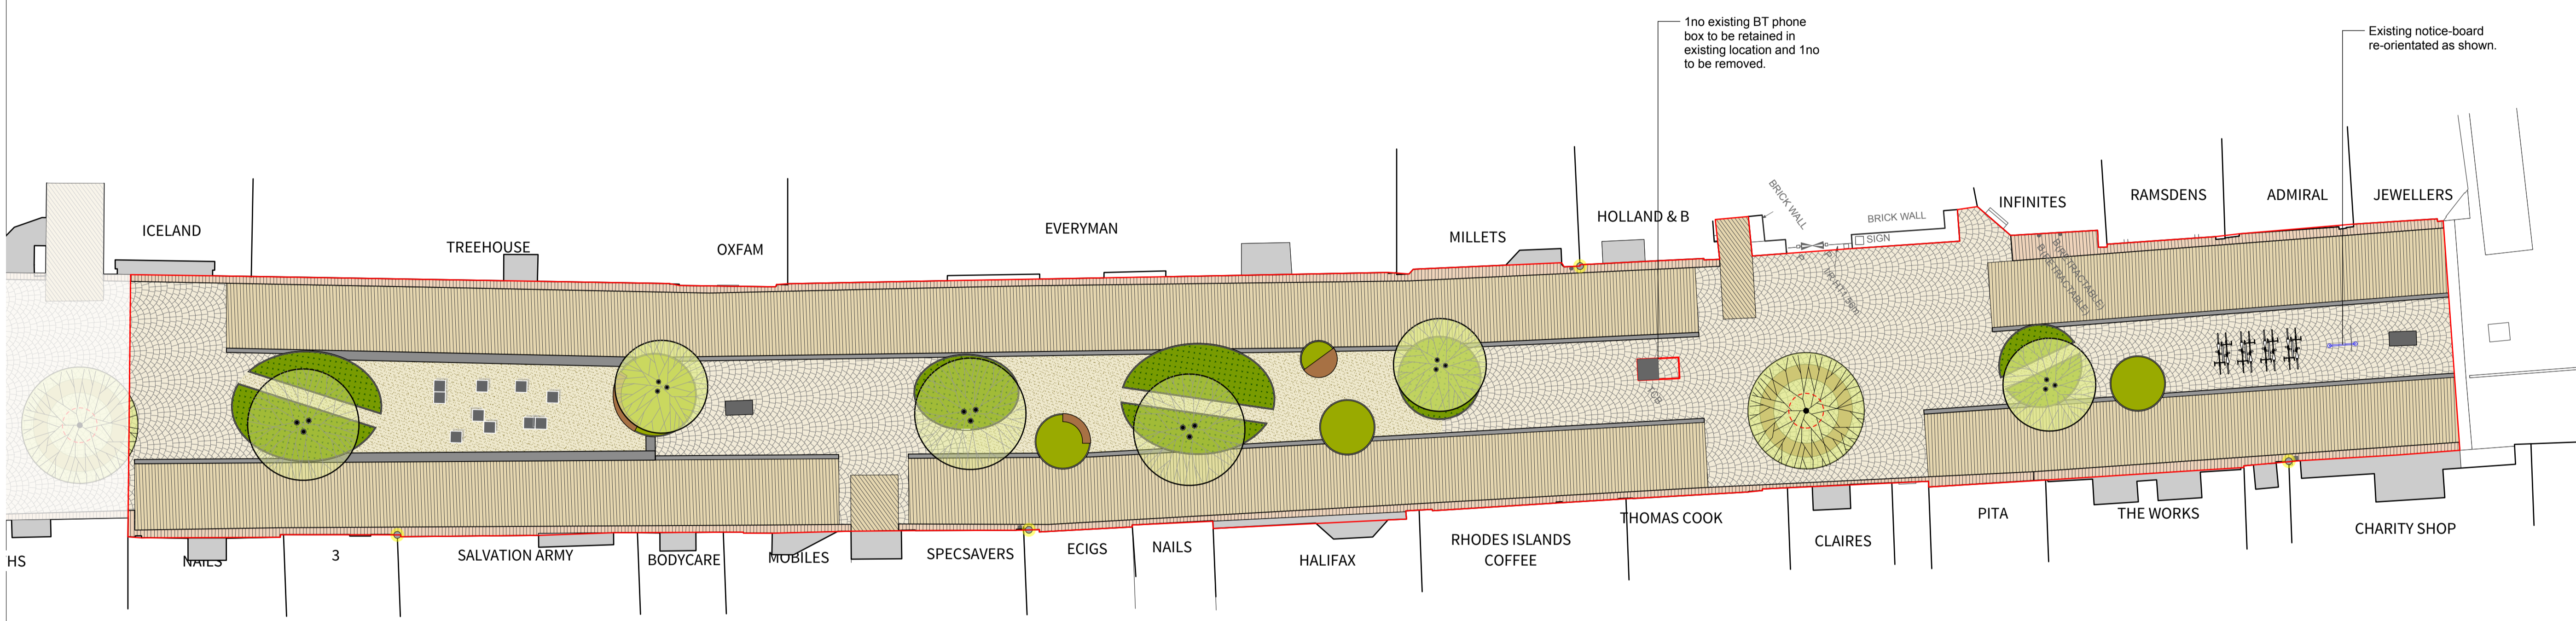

DRAFT

S4-P03	26-01-22	Tender Issue	SR	MS
S3-P02	24-01-22	Tender Issue	SR	MS
S2-P01	25-11-21	For Information	SR	MS
Revision	Date	Description	Drawn	Apprvd.

Planit I.E. Limited
 E: info@planit-ie.com W: planit-ie.com
MANCHESTER
 2 Black Grafton St., Altrincham, WA14 1DY
 T: 0161 928 9281
LONDON
 Unit 6 Waterside, 44-48 Wharf Road, London, N1 7UX
 T: 0207 253 5678
LIVERPOOL
 Tempel 5.3, 12 Tithebarn Street, Liverpool, L2 2DT
 T: 0151 363 1230

Client: Trafford Borough Council

Project: Altrincham Public Realm

Drg Title: Landscape General Arrangement
 George Street

Created on: 25/11/21
 Created by: SR
 Approved by: MS

Scale: 1:150
 Size: A1
 Workstage: Stage 4

Drg No.: 2205-PLA-01-XX-DR-L-1000
 Suitability: S4
 Revision: P03

